

## FRONT ELEVATION

SCALE: 1/8" = 1'-0"

### APPROX. SQ. FT.



2255	FIRST FLOOR LIVING
970	SECOND FLOOR LIVING
1578	FINISHED BASEMENT LIVING
<u>4803</u>	TOTAL
+933	3-CAR GARAGE

### DIMENSIONS

65'-8" x 68'-4"

5 BEDROOMS

4½ BATHS

 
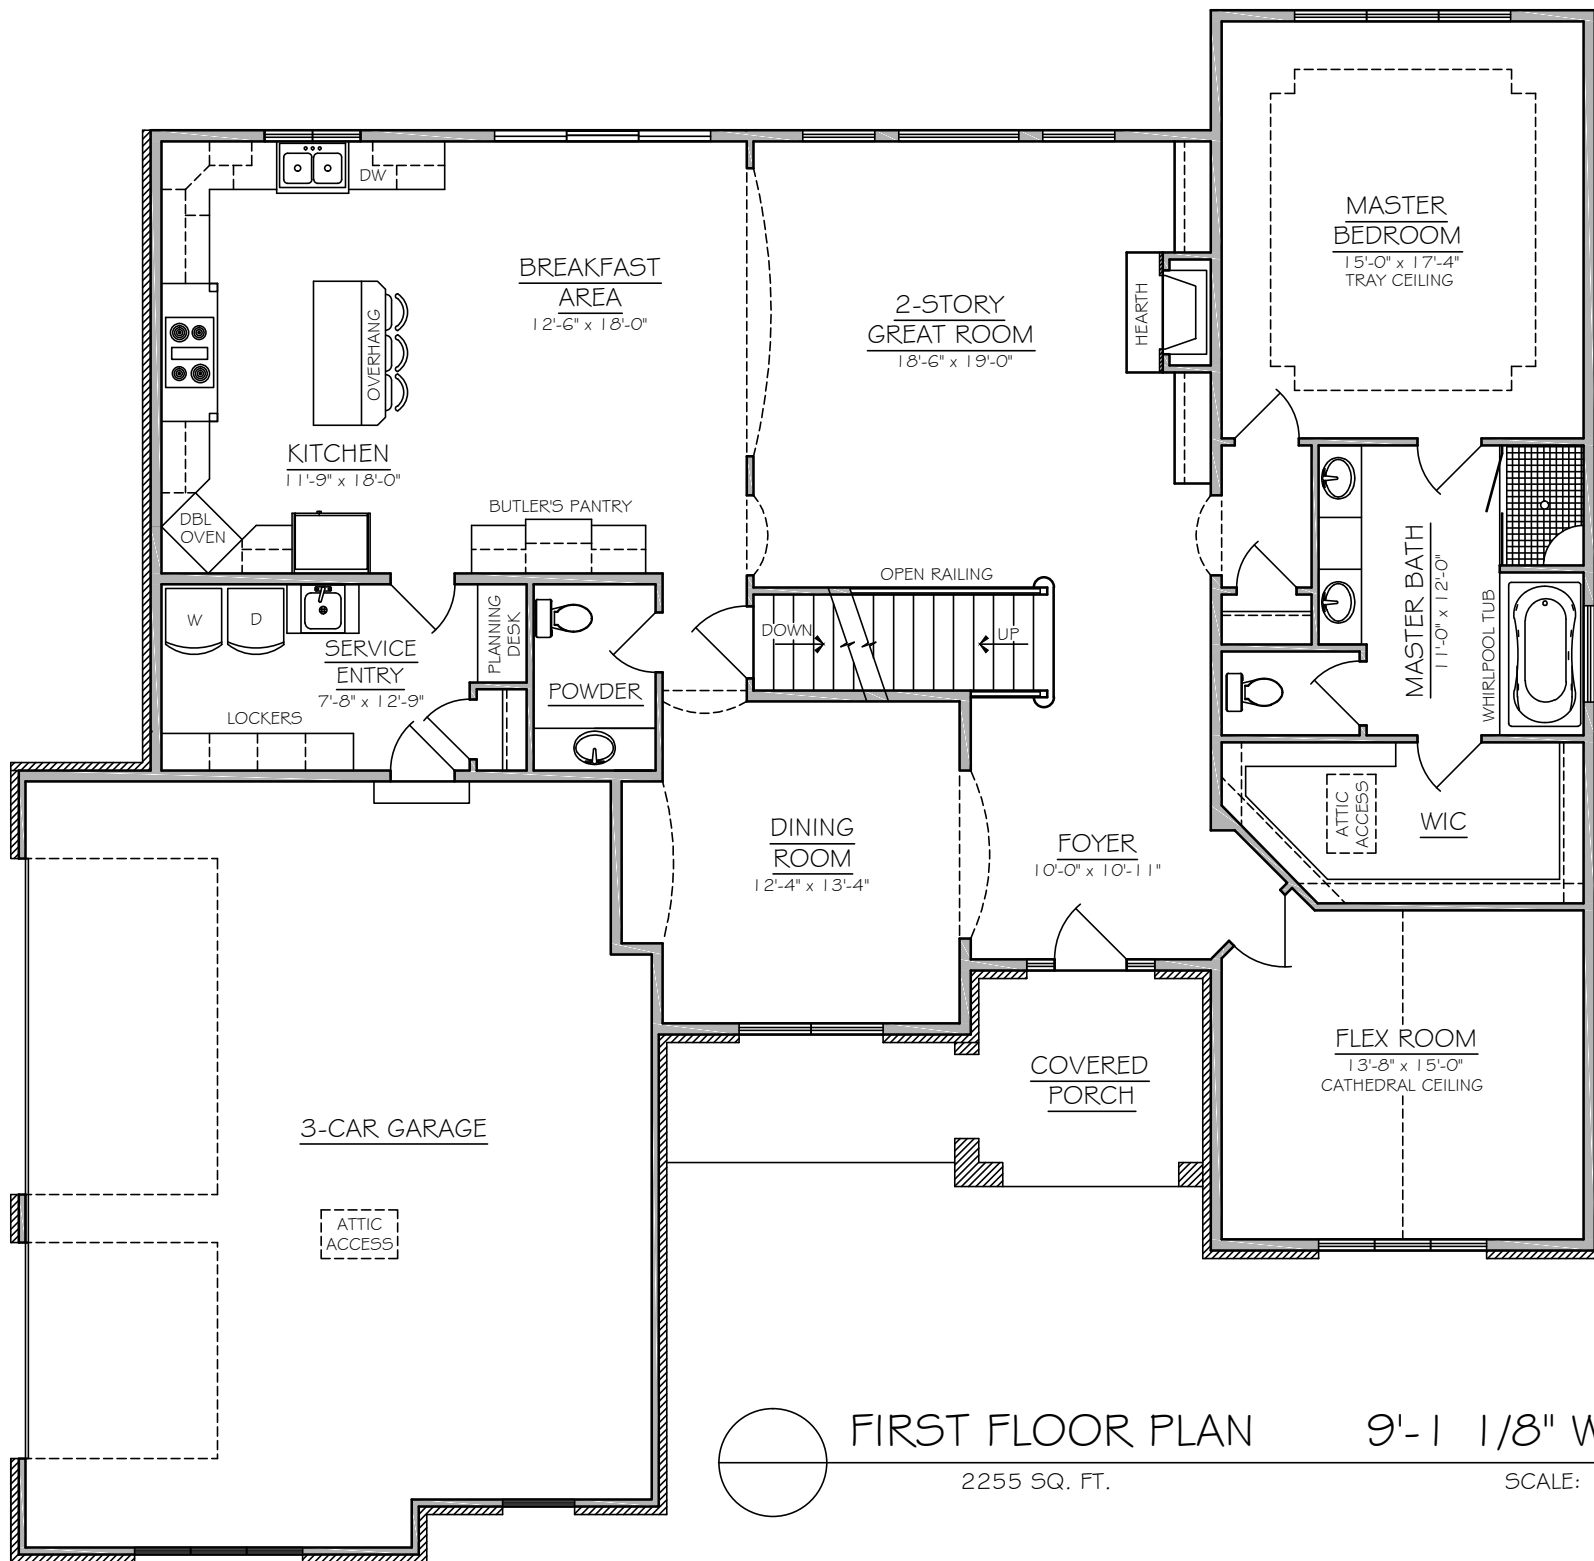


FIRST FLOOR PLAN

2255 SQ. FT.

9'-1 1/8" WALLS

SCALE: 1/8" = 1'-0"

 
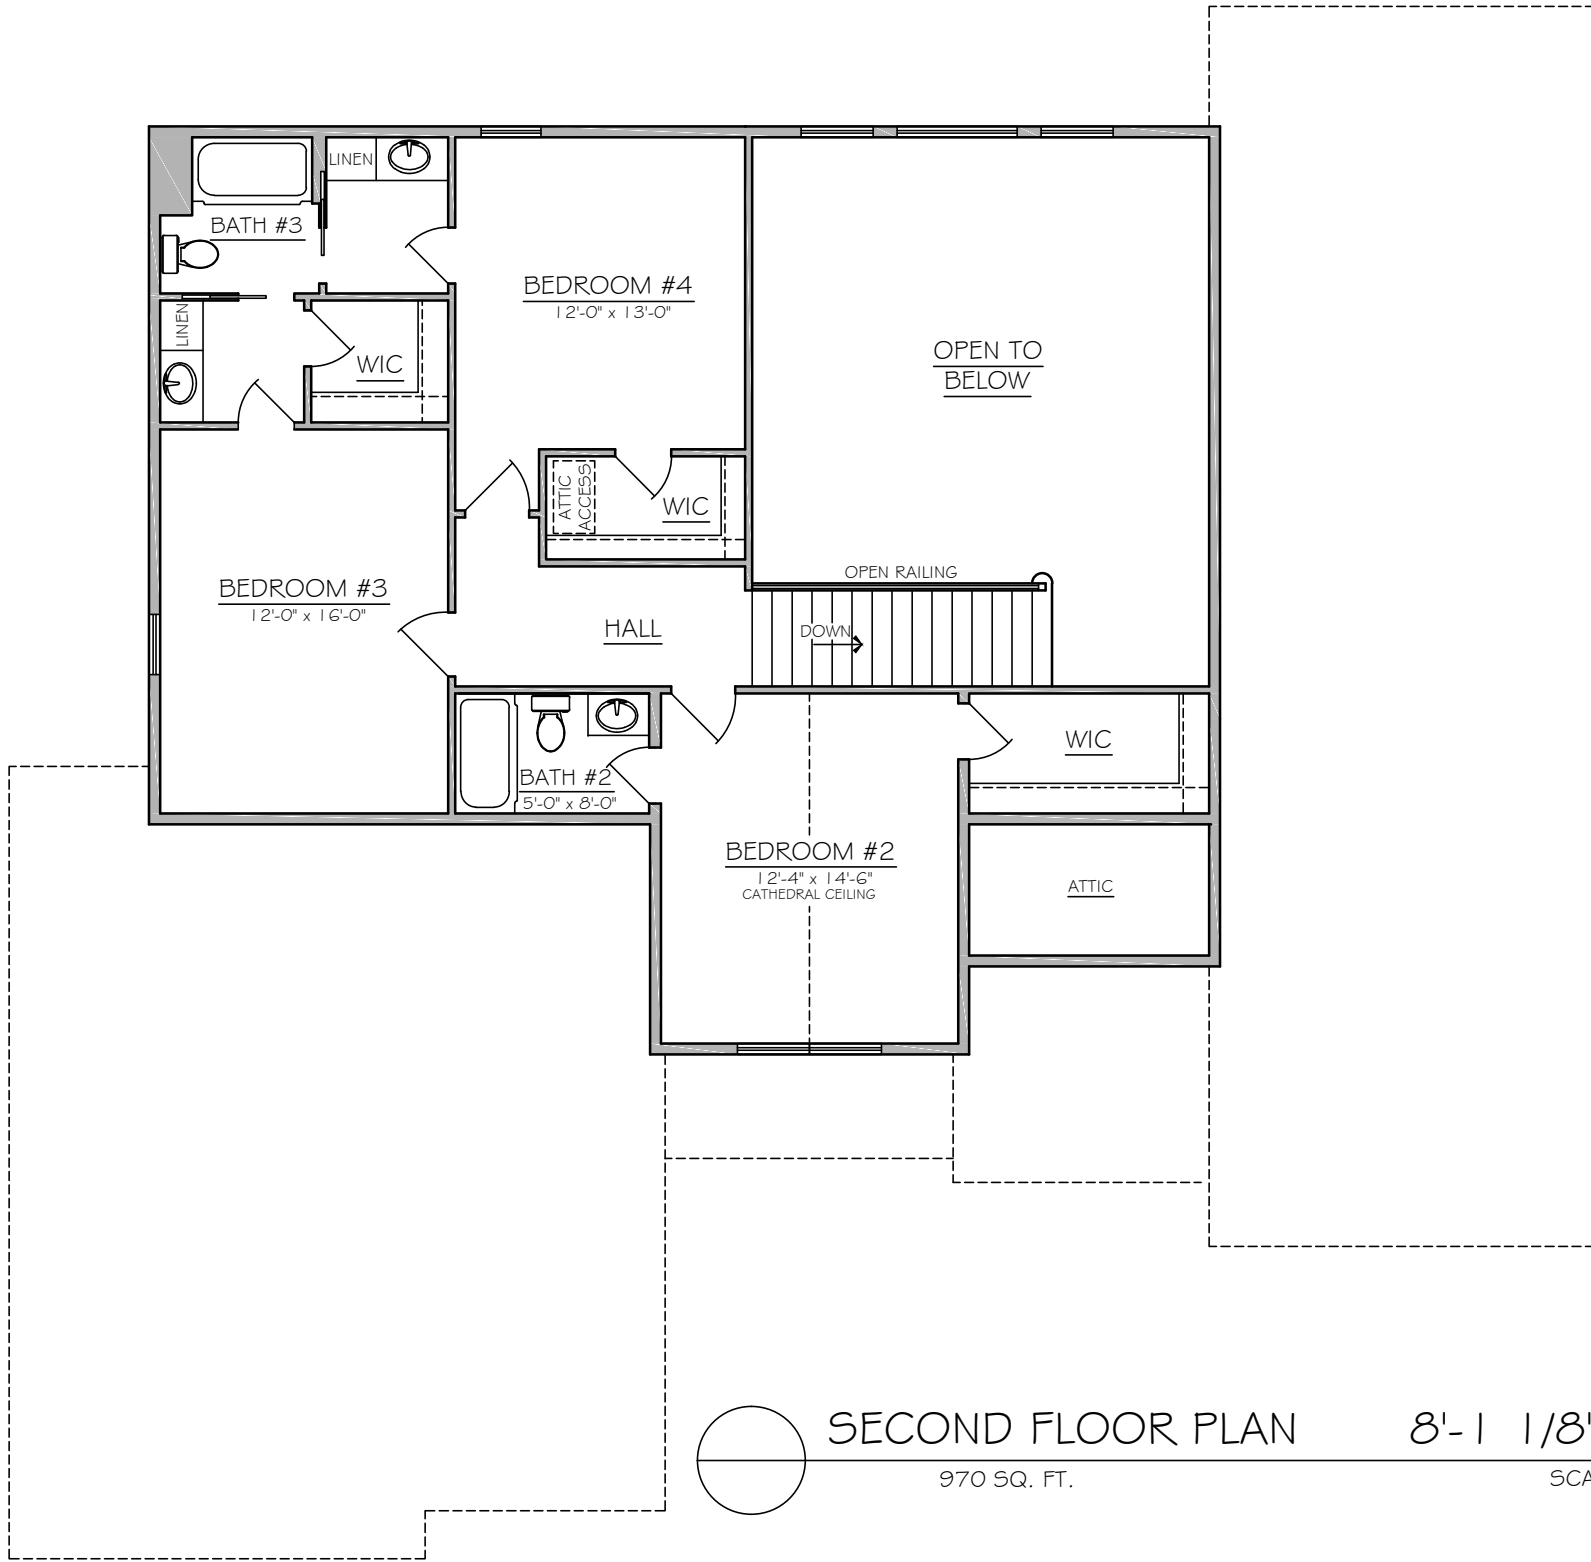


SECOND FLOOR PLAN

970 SQ. FT.

8'-1 1/8" WALLS

SCALE: 1/8" = 1'-0"

 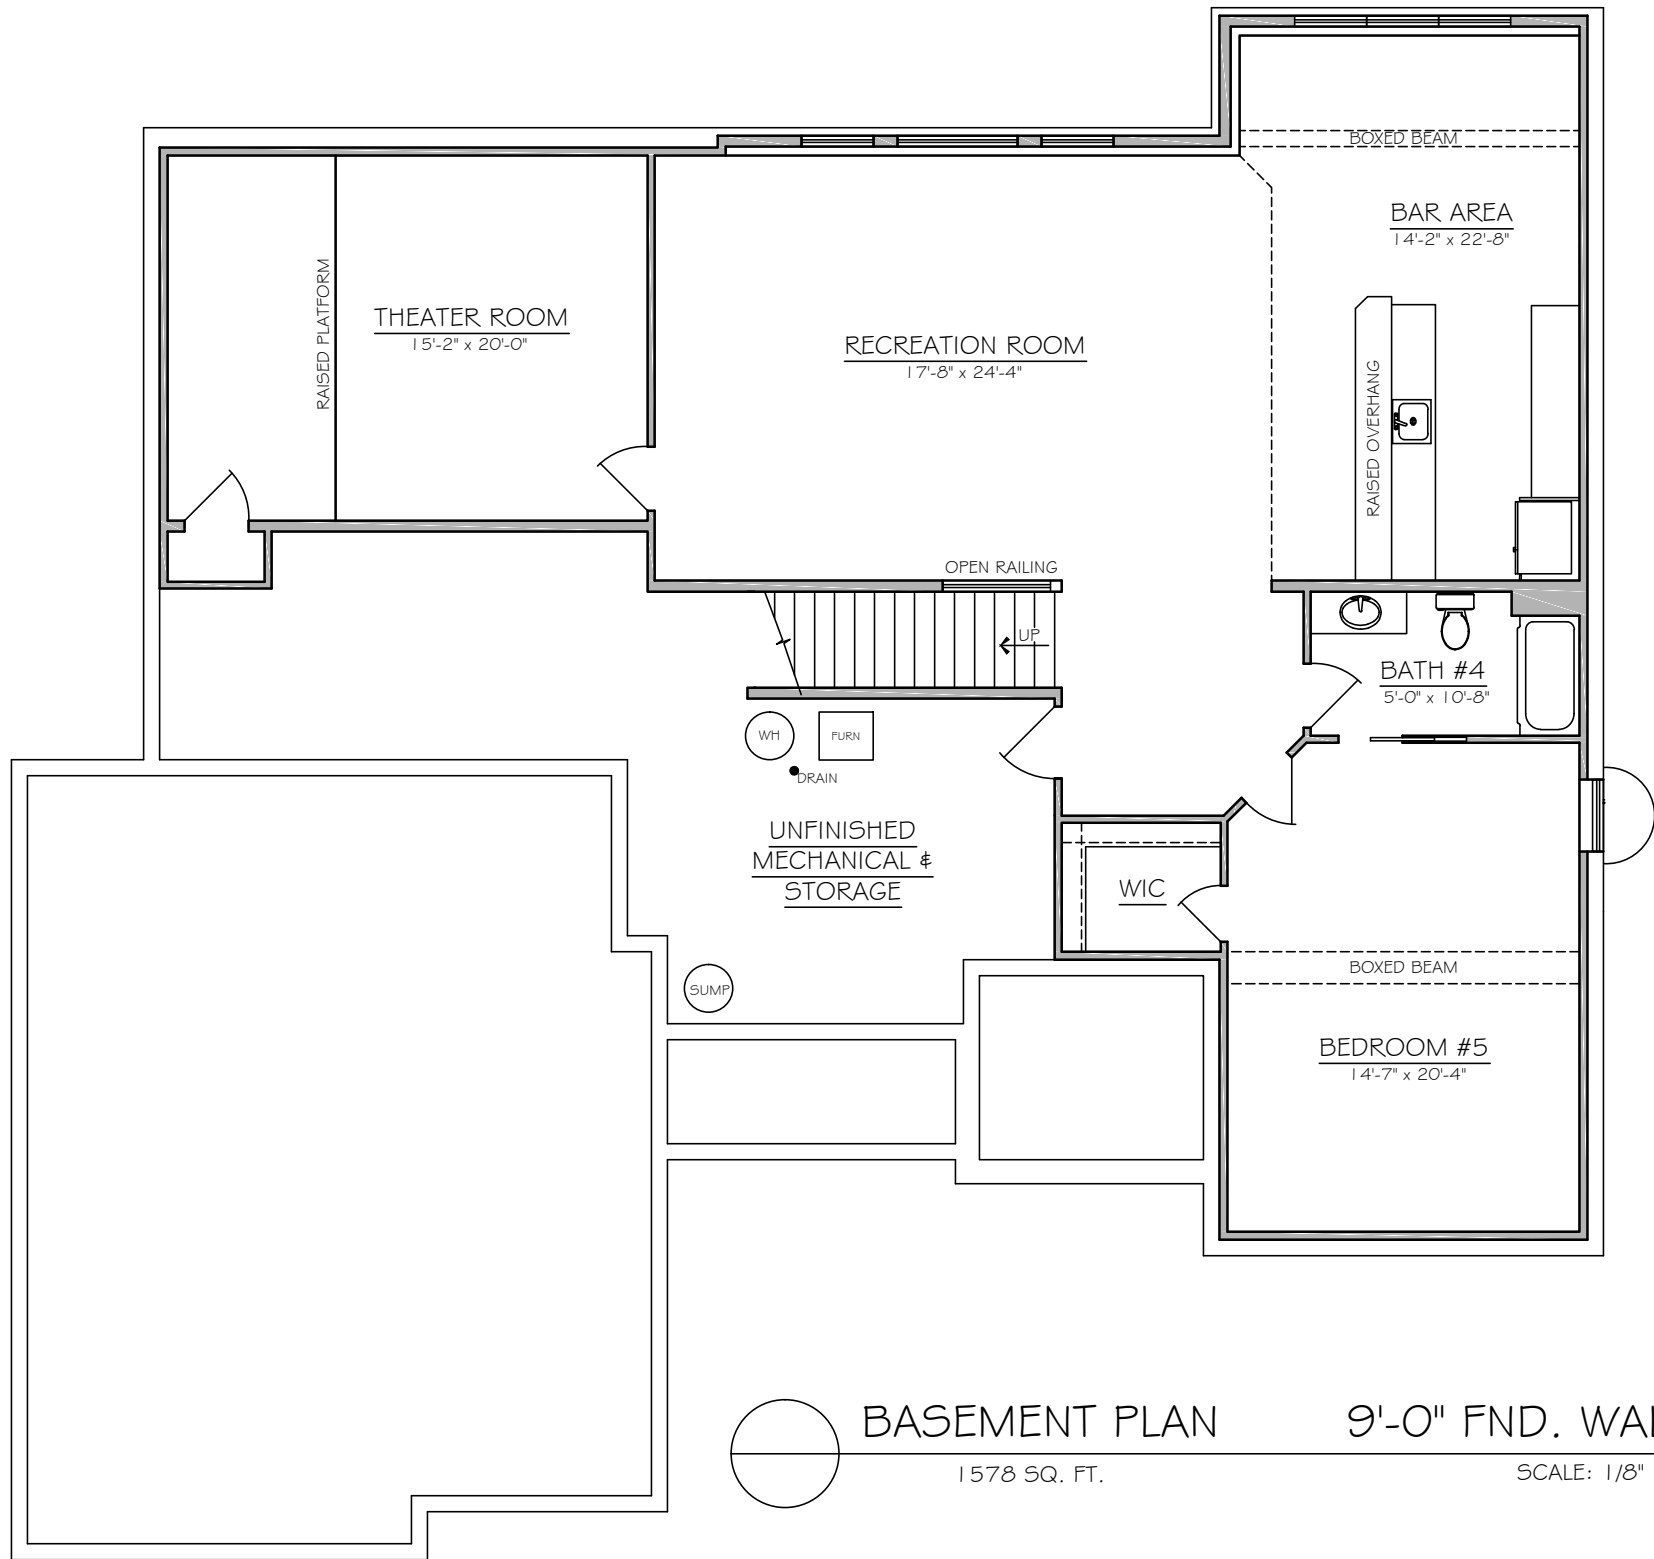

BASEMENT PLAN

9'-0" FND. WALLS

1578 SQ. FT.

SCALE: 1/8" = 1'-0"