

FRONT ELEVATION

SCALE: 1/8" = 1'-0"



APPROX. SQ. FT.

1765 FIRST FLOOR LIVING
982 FINISHED BASEMENT LIVING
2747 TOTAL
+521 2-CAR GARAGE

DIMENSIONS

51'-8" x 70'-8"

3 BEDROOMS
3 BATHS

 
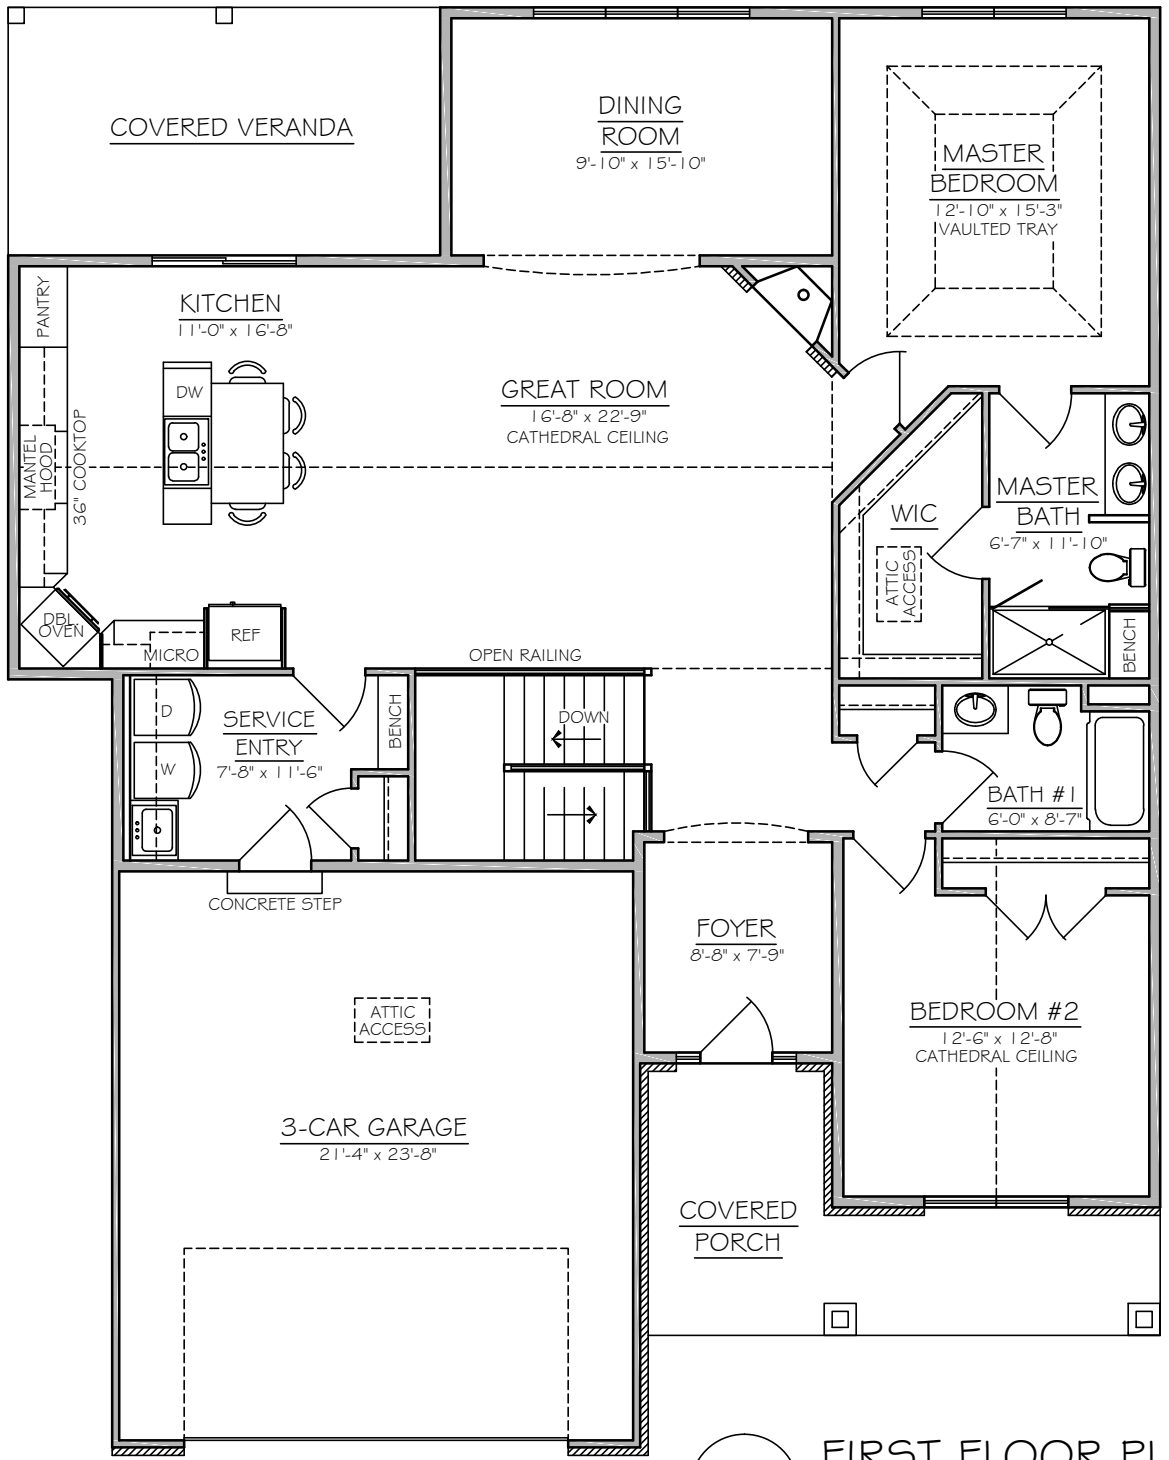


FIRST FLOOR PLAN

1765 SQ. FT.

9'-1 1/8" WALLS

SCALE: 1/8" = 1'-0"

 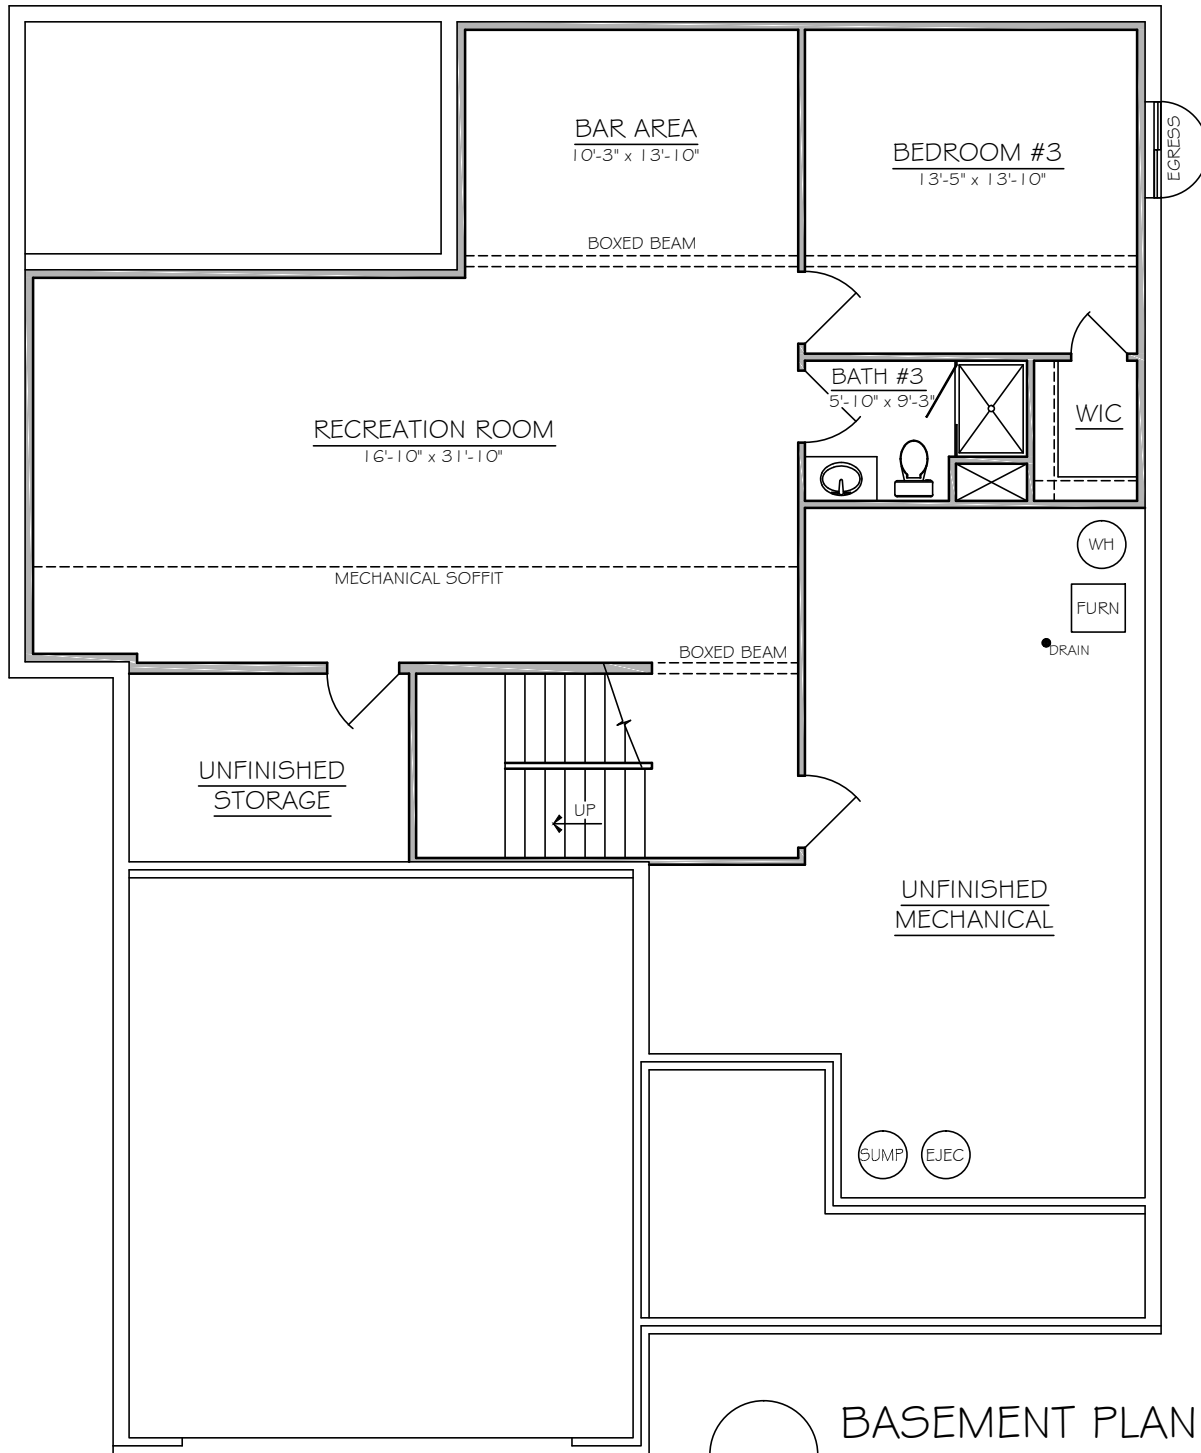

BASEMENT PLAN

9'-0" FOUNDATION WALLS

982 SQ. FT.

SCALE: 1/8" = 1'-0"